

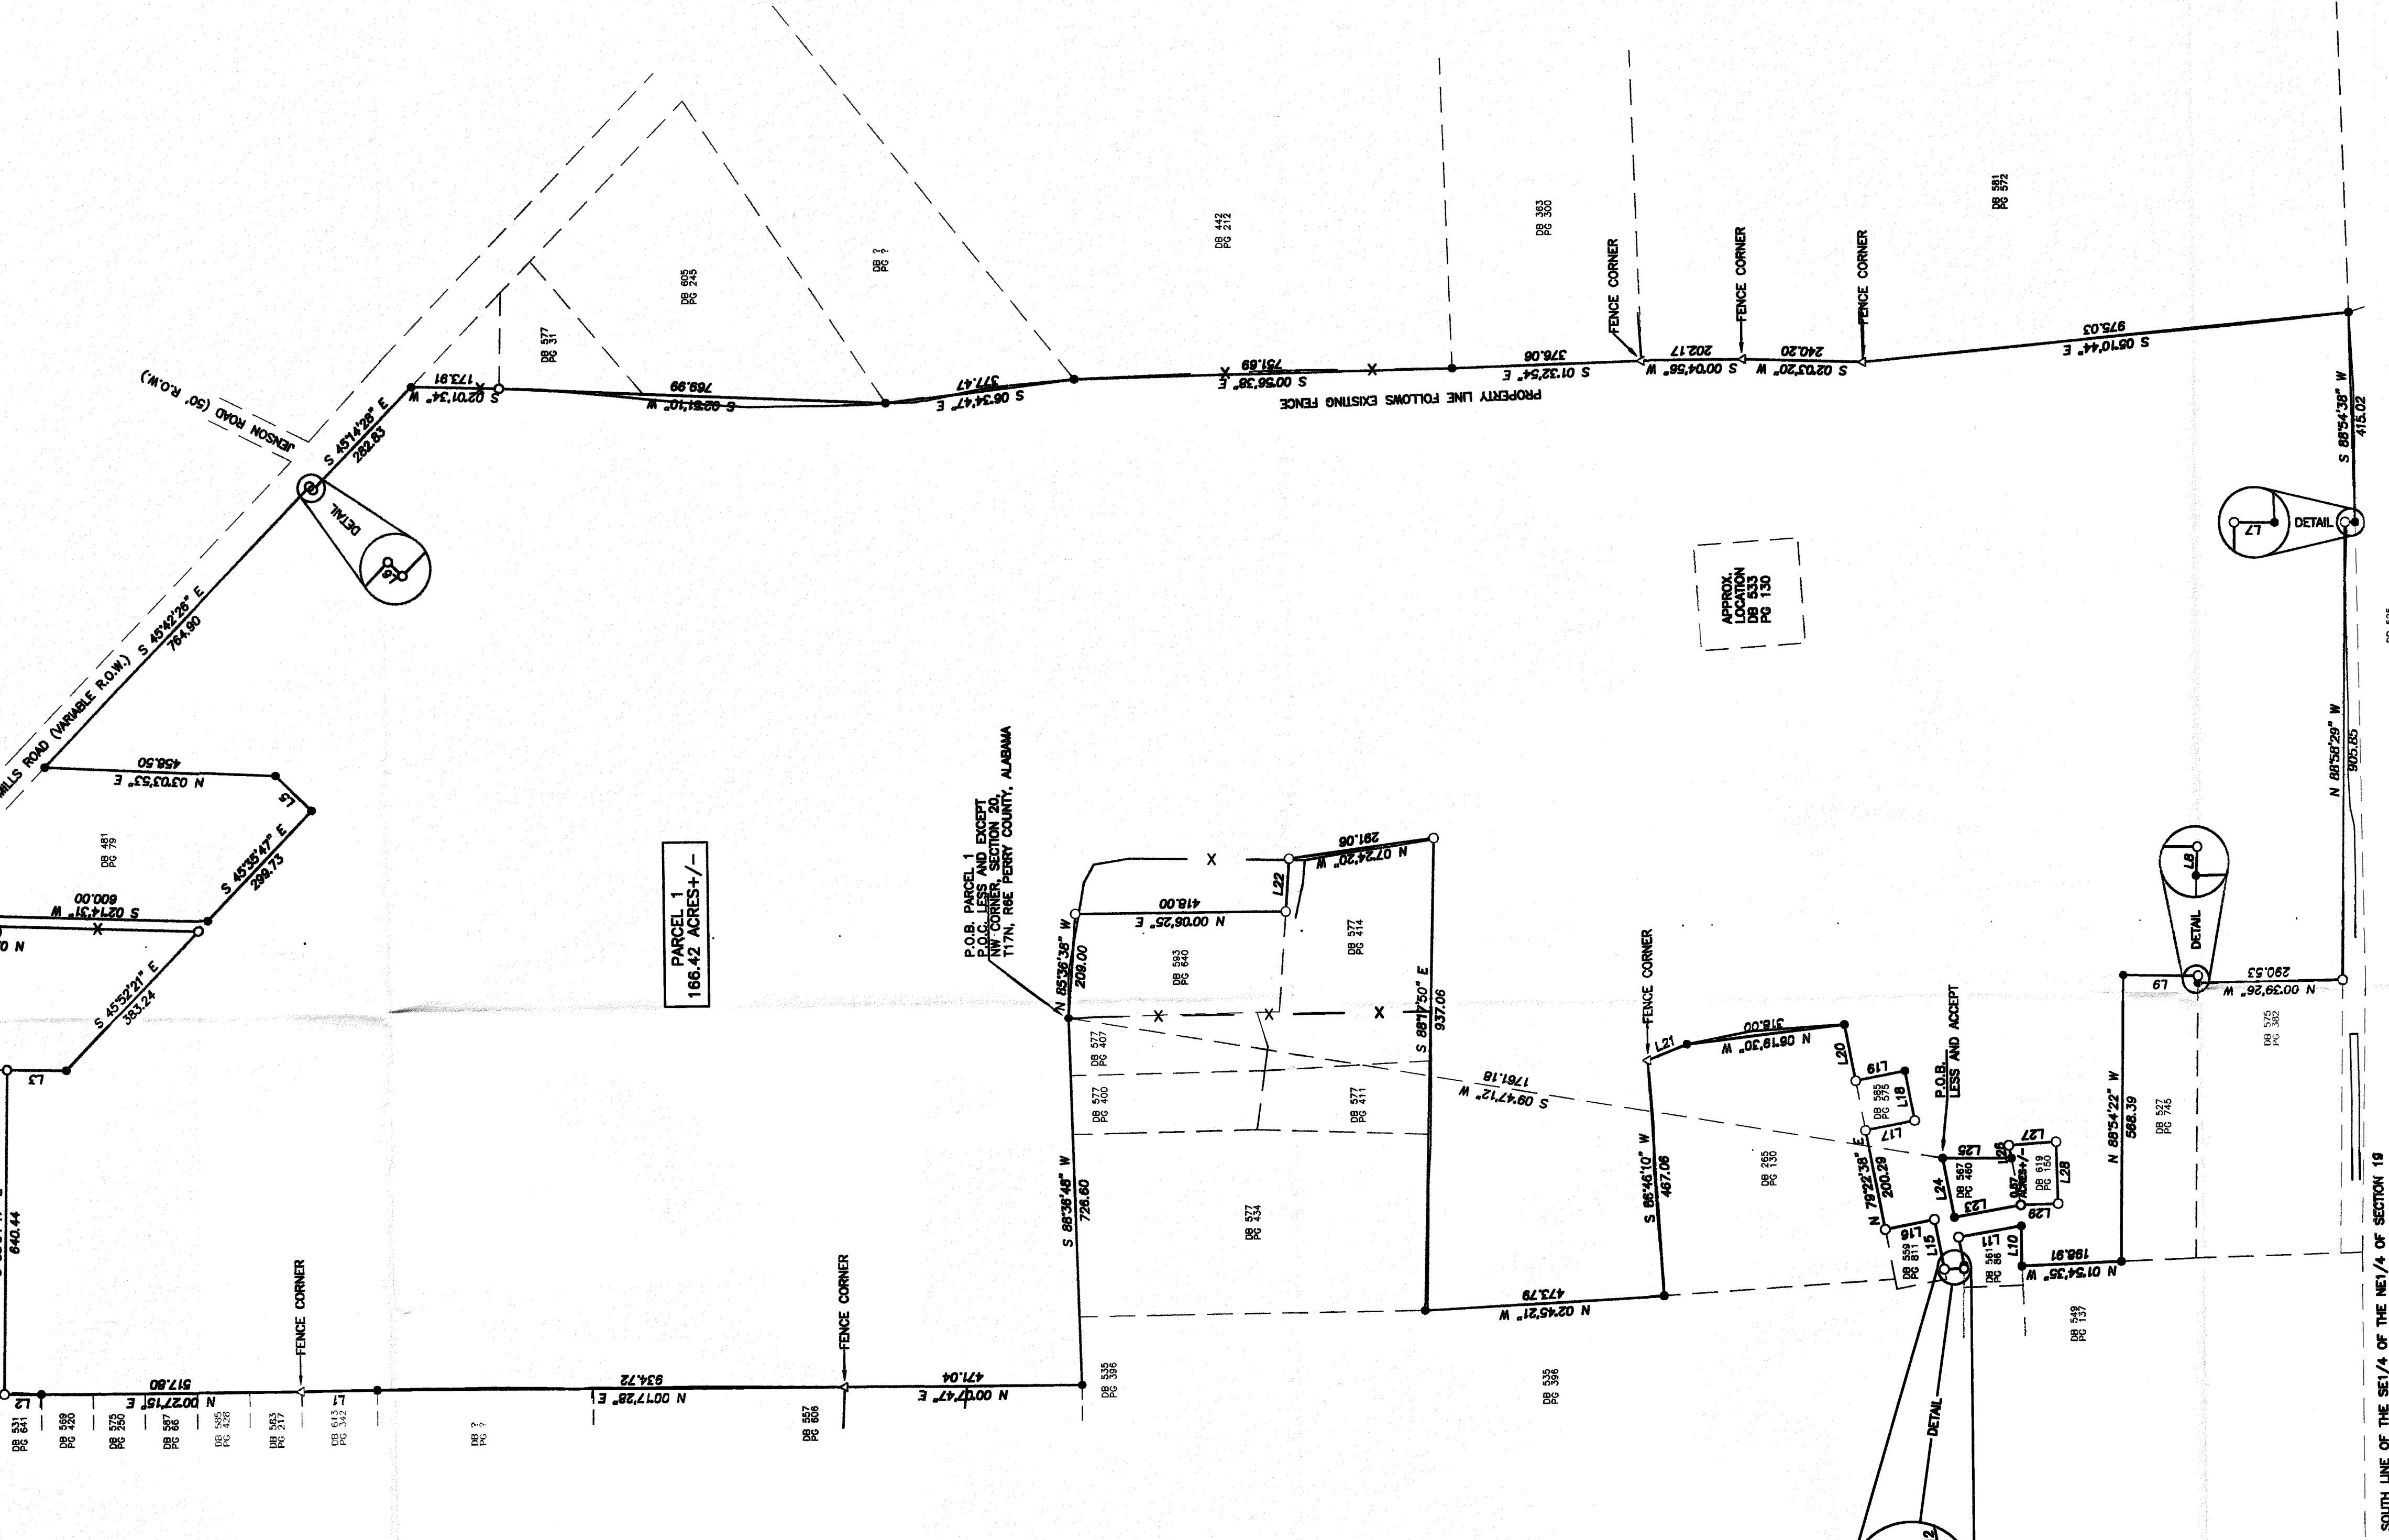


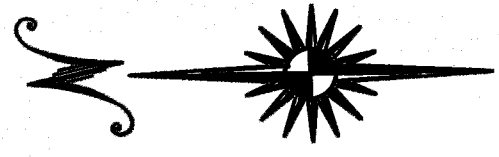

LINE	TABLE	BEARING	DISTANCE
L1	N	07°53'47\"	751.10
L2	S	88°54'47\"	74.24
L3	S	01°25'13\"	118.99
L4	S	45°39'45\"	26.92
L5	S	45°39'45\"	10.00
L6	S	44°25'00\"	10.00
L7	N	00°46'52\"	20.00
L8	S	88°35'55\"	14.75
L9	S	88°35'55\"	150.00
L10	S	89°57'53\"	78.99
L11	N	09°23'53\"	127.63
L12	S	78°24'35\"	6.75
L13	N	85°42'35\"	38.20
L14	N	01°03'14\"	100.00
L15	N	79°24'50\"	100.00
L16	N	79°24'50\"	100.00
L17	S	10°32'11\"	100.04
L18	N	79°27'49\"	100.00
L19	N	10°31'11\"	100.00
L20	N	21°41'32\"	63.27
L21	N	21°41'32\"	104.65
L22	N	85°34'08\"	104.65
L23	S	00°36'41\"	119.88
L24	S	00°36'41\"	137.45
L25	N	79°16'30\"	24.75
L26	S	88°35'55\"	24.75
L27	S	88°35'55\"	123.57
L28	N	07°24'23\"	74.94


STATE OF ALABAMA
HERNDON, HICKS & ASSOCIATES, INC.
Professional Land Surveyors
2778 Lurline Wallace Blvd. (P.O. Box 500) - Northport, AL 35706
Phone (205) 333-0003 - Fax (205) 333-0178
mh@hnsurveyors.com

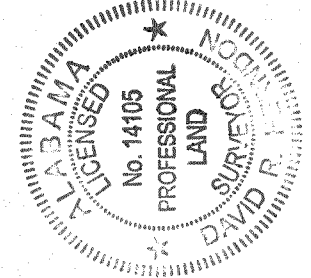

Witness my hand this 1st day of _____, 2016.

David S. Herndon, S.A.
Alabama License No. 14105

IMPROVEMENTS NOT SHOWN
SEE ATTACHED DESCRIPTION

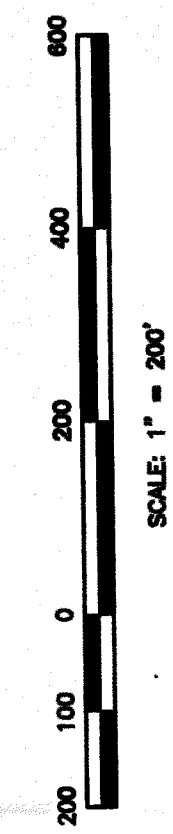

- LEGEND
- IRON FOUND
 - 1/2\"/>

Source	DB 633 PG 130	Job No.	1606-033
Survey Type	BOUNDARY	Date	8/28/16
Surveyed By	JT	ACAD File	1606-033a.DWG
Field Work	8/20/16	Drawn By	DRH
COGO File	1606-033.CRG	Approved By	1\"/>

BOUNDARY SURVEY FOR
H. P. LONG
PART OF - SECTION 19, 20, 17, & 18 - T17N - R8E
PERRY COUNTY, ALABAMA

HERNDON, HICKS & ASSOCIATES, INC.
Professional Land Surveyors
2778 Lurline Wallace Blvd. (P.O. Box 500) - Northport, AL 35706
Phone (205) 333-0003 - Fax (205) 333-0178
mh@hnsurveyors.com

